



TECHNICAL SPECIFICATIONS

15 NELSON STREET BRISTOL BS1 2JY
0117 945 0325
www.swxbristol.com

CONTACT INFORMATION

James King Technical Manager	james@swxbristol.com	+44 7813895504
Agron Nikaj General Manager	agron@swxbristol.com	+44 7931395806
Ben Townley Promotions Manager	ben.townley@swxbristol.com	+44 7710009799
Tom Cull Production Manager	tom.cull@electricbrixton.uk.com	+44 7986793270
Mike Weller Head of Music	mike.weller@electricbrixton.uk.com	+44 7740175585



PRODUCTION INFORMATION

Please take time to read the following information.

If you require any more information please contact our Production Manager.

PARKING

Tour bus parking is available on Fairfax Street to the side of the venue with a 16A single phase shore power.


Please advise 14 days in advance as notice has to be given to the council. Overnight arrival is possible.

Parking is chargeable at £30 a bay.

LOAD-IN/OUT

The load in to the stage via stairs accessible from Fairfax street to the back stage area.

There is a goods lift 1.4m high, 1.3m deep 90cm wide maximum weight 500kg.

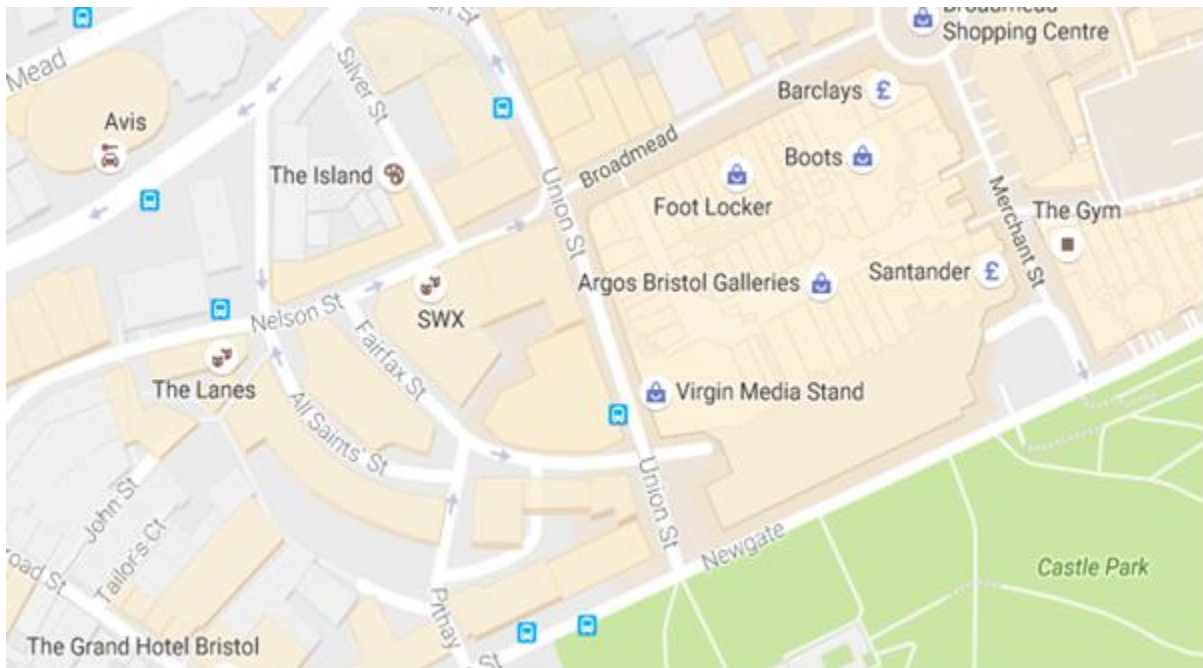



BARRIER

There is an in-house front of stage barrier that is included with the hire of the venue which **must** be used on all standing shows.

LIGHTING & SOUND POSITIONS

FOH positions for sound and lights consoles is on the venue floor. There are 2 follow spot positions set aside in the balcony.

RISERS

We have 2 of 8 x 4 risers and 1 of 8 x 2 with various lengths of legs included in the hire of venue.

If you have any special requests please contact our production manager prior to your event to ensure you have what you need.

LOCAL CREW

Local crew are provided by King Sound Reinforcement and are booked through the venue. Cost is £15+VAT per hour per crew on 4 hour minimum call.

MERCHANDISE

A merchandise area is available and we can supply merch staff at £35+VAT per person. We do not charge a venue concession for selling merchandise.

MEDICS

At least three first aiders are on site for every show.

SECURITY

All security are SIA registered.

TOWELS

Towels can be provided by the venue at the cost of £2+VAT per towel. There is a £5+VAT charge for each lost towel.

LAUNDRY

A washer dryer is available.

BACKSTAGE FACILITIES

Dressing rooms 1, 2 and production office are located on the same floor and are close to the stage. Dressing room 3 is located above rooms 1 and 2.

DRESSING ROOM ONE

The room is 4m x 2.8m.

1 x Sofa

1 x large fridge

1 x mirror

En-suite toilet and shower.

DRESSING ROOM TWO

4m x 2.2m

1 x mirror

1 x table

En-suite toilet.

PRODUCTION OFFICE

2.7m x 3m

There is a desk in the room to accommodate 2 people

1 x mirror

En-suite toilet and shower.

DRESSING ROOM THREE

The room is 6m x 4m.

1 x Sofa

1 x large fridge

1 x mirror

En-suite toilet and shower.



AUDIO SPECIFICATION

STAGE

24FT WIDE BY 16FT DEEP MADE UP OF 8X4 LITE DECK.

FOH SYSTEM

12 L'ACOUSTICS DV-DOSC

4 L'ACOUSTICS DV-SUBS (flown)

4 L'ACOUSTICS SB28 SUBS (under stage)

FILLS

2 L'ACOUSTICS 12XT

1 L'ACOUSTICS ARCS WIDE

AMPLIFICATION

4 L'ACOUSTICS LA8

4 L'ACOUSTICS LA4X

MONITOR SYSTEM

8 SSE MB4 ON 8 MIXES

POWERED BY CAMCO VORTEX

SIDE FILLS / DJ Mons

2 Nexo Alpha EM

4 Nexo AlphaE B1-18

1 NXAmp 4x4C

MIXING DESK

FOH - MIDAS PRO2C

DL251 48 IN 16 OUT- LOCATED ON SL

MONS – YAMAHA M7CL

MONITOR SPLITS ON STAGE FOR TOURING MONITOR DESKS.

MULTICORE/NETWORK

TALKBACK AND COMMS LINKS TO STAGE.

NETWORK LINKS FROM FOH TO STAGE.

LINE SYSTEM – 4x XLR 12-WAY STAGE SNAKES

MICROPHONES

2 X SHURE BETA 52

2 X SHURE BETA 91A

6 X SHURE SM57

7 X SHURE SM58

6 X SHURE SM81

6 X SENNHEISER 604

3 X SENNHEISER 609

4 X ORCHID ACTIVE DI

6 X BSS AR133 ACTIVE DI

POWER

VISITING AUDIO- 63A 3 PHASE

BACKLINE – 13A UK 230V

LIGHTING – 32A 3 PHASE/63A SINGLE PHASE/2 X 32A SINGLE PHASE

32A 3 PHASE DISTRO WITH 6 A 16A SINGLE PHASE OUTLETS

DJ EQUIPMENT

DJ MIXERS

1 X PIONEER DJM900 NEXUS 2

1 X PIONEER DJM800

CDJS

2 X PIONEER CDJ2000 NEXUS

2 X PIONEER CDJ2000

1 X PIONEER CDJ1000 MK3

1 X PIONEER CDJ1000MK2

VINYL DECKS UPON REQUEST AT A COST TO THE PROMOTER



LIGHTING AND VIDEO SPECIFICATION

CONTROL

CHAMSYS MQ100

THERE ARE 4 DMX LINES AND ARTNET WITH CAT5 TO FOH.

FIXTURES

4 x SOURCE 4 PAR

4 x 2 CELLS MOLEFAY BLINDERS

4 x CHAUVET INTIMIDATOR 350 BEAMS

10 x CHAUVET INTIMIDATOR 355 BEAMS

6 x CHAUVET INTIMIDATOR 350 SPOTS

2 x CHAUVET INTIMIDATOR 360 SPOTS

6 x CHAUVET INTIMIDATOR 450 WASH

4 x ATOMIC 3000 STROBES

HAZE

L'MAITRE MVS HAZER

VIDEO

4M X 2M 10MM PITCH LED SCREEN (VIDEOWALL FLOWN ON AN UPSTAGE TRUSS)

TRUSS

HOUSE STAGE TRUSS IS 8M 12X12 J THOMAS TRUSS

Distance between trusses


Centre back to centre mid – 2.5M

Centre mid to centre front – 2M





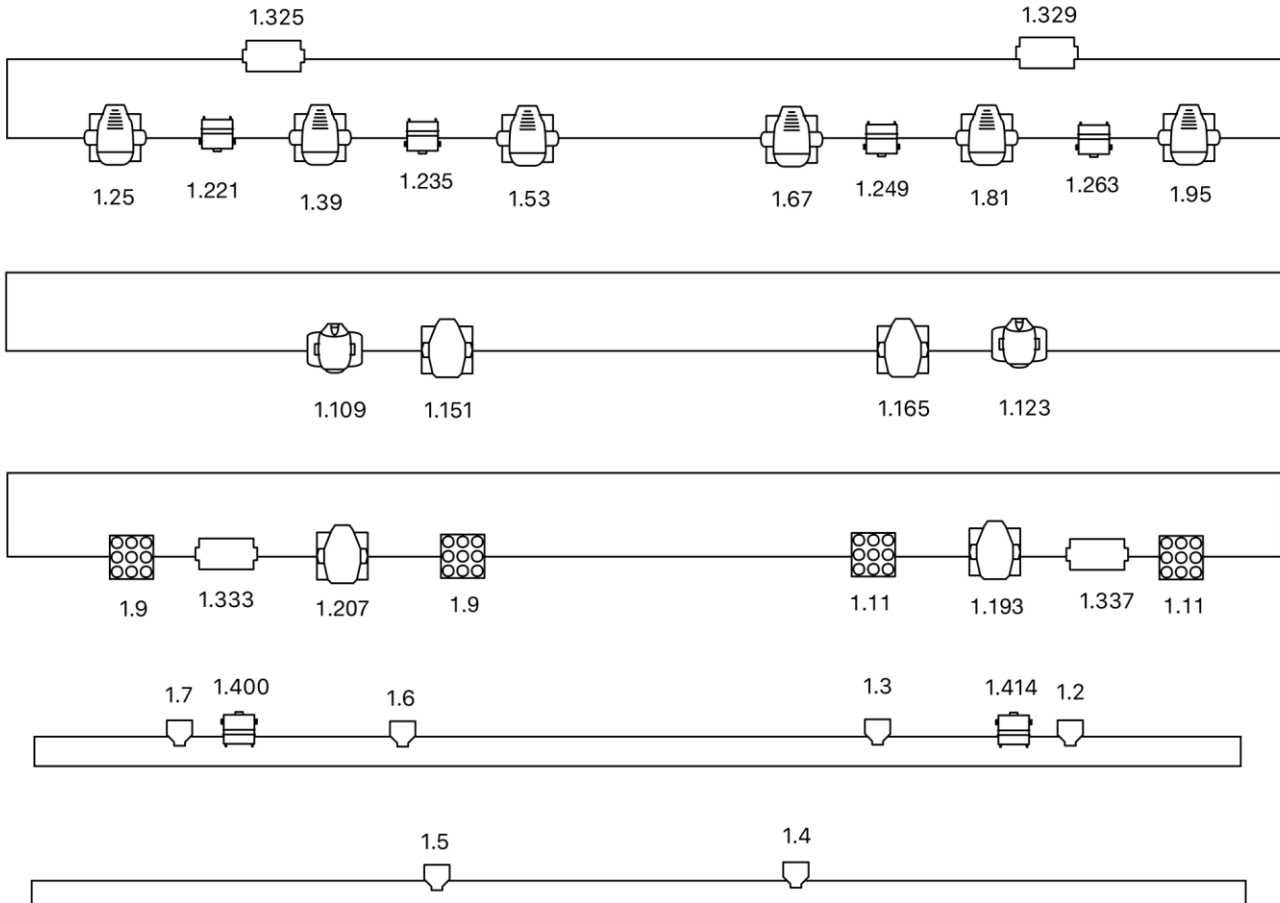



Clearance from stage to bottom of trusses – 3.8M



STAGE LIGHTING PLOT

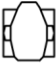


Not on rig (floor)

	S4 parcan		Intimidator wash Zoom 450 IRC 14ch mode		Martin atomic 300		Chauvet intimidator Beam LED 350 14 ch
	Chauvet intimidator Beam LED 355 14Ch		Chauvet intimidator Spot LED 350 14ch extended		2-Cell molefay		Chauvet intimidator Spot 360 LED 14Ch



DANCEFLOOR LIGHTING PLOT

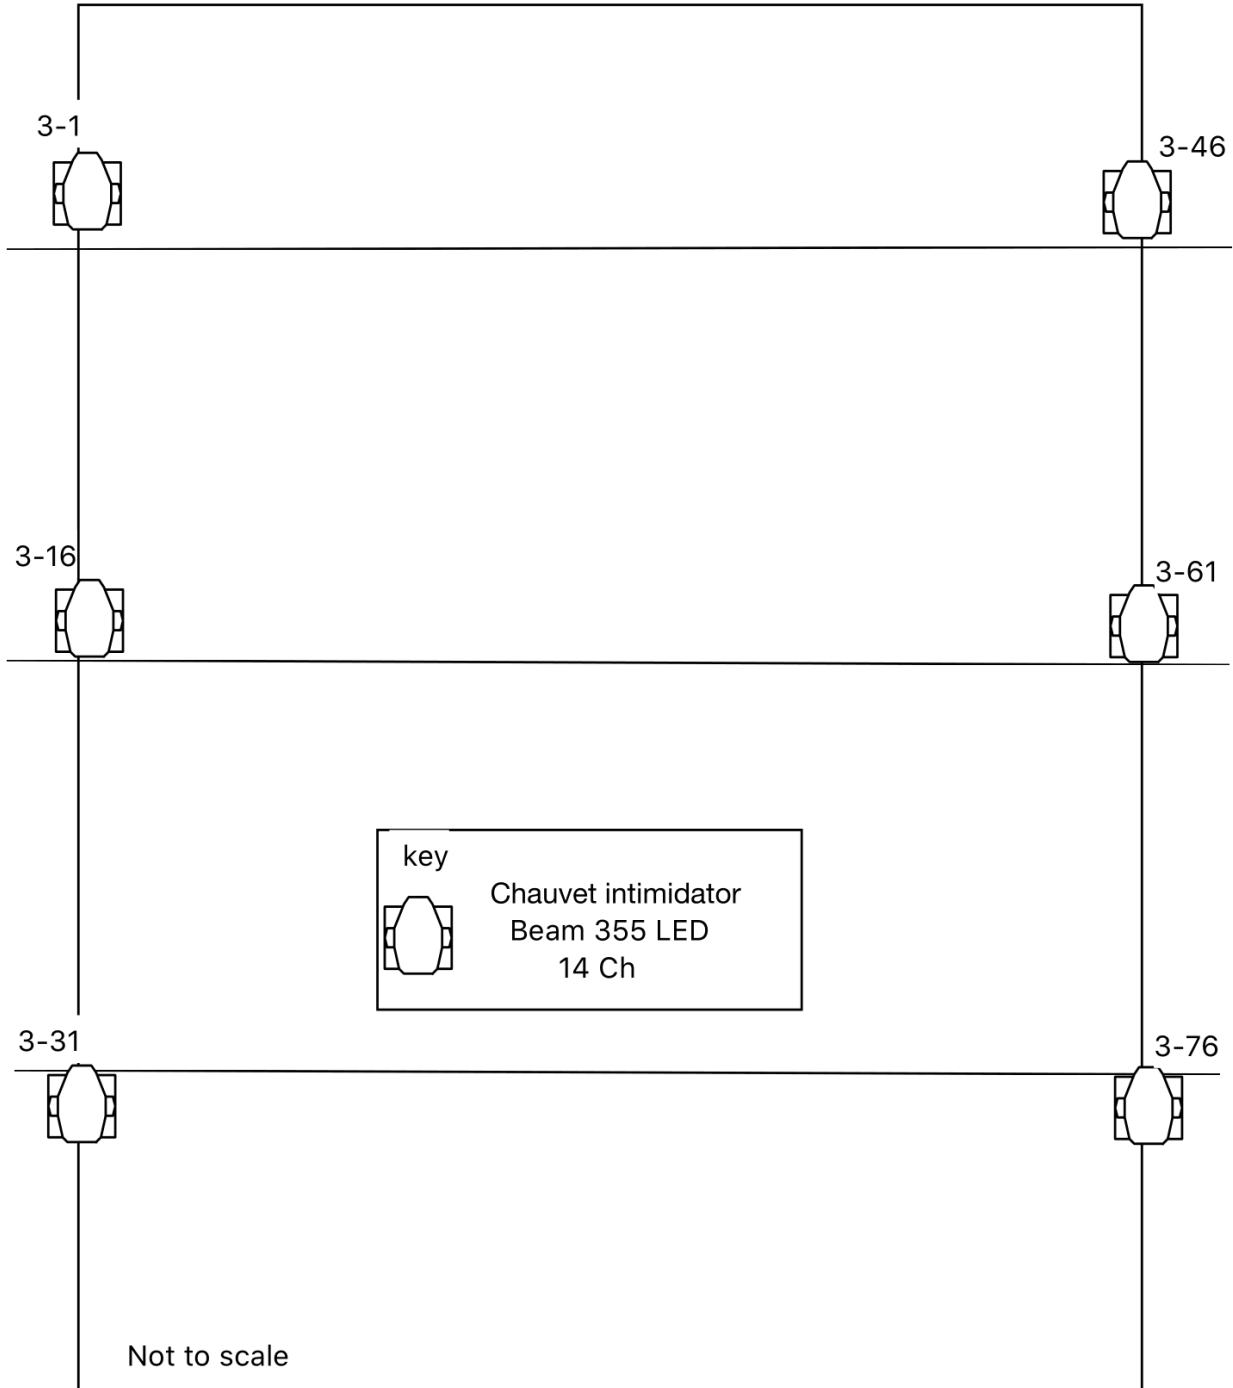

Made By Benjamin white




LIGHTING DMX PATCH

Fixture	Address	Mode	Position
S4 Par	1.2	Dim	Downstage truss
S4 Par	1.3	Dim	Downstage truss
S4 Par	1.4	Dim	Downstage truss
S4 Par	1.5	Dim	Downstage truss
S4 Par	1.6	Dim	Downstage truss
S4 Par	1.7	Dim	Downstage truss
Blinder (pair)	1.9	Dim	Mid D/S truss
Blinder (pair)	1.11	Dim	Mid D/S truss
Chauvet Intimidator 350 spot	1.25	14ch extended	Upstage truss
Chauvet Intimidator 350 spot	1.39	14ch extended	Upstage truss
Chauvet Intimidator 350 spot	1.53	14ch extended	Upstage truss
Chauvet Intimidator 350 spot	1.67	14ch extended	Upstage truss
Chauvet Intimidator 350 spot	1.81	14ch extended	Upstage truss
Chauvet Intimidator 350 spot	1.95	14ch extended	Upstage truss
Chauvet Intimidator 360 spot	1.109	14ch extended	Mid U/S truss
Chauvet Intimidator 360 spot	1.123	14ch extended	Mid U/S truss
Chauvet Intimidator Beam 355 IRC	1.137	14ch extended	Mid U/S truss
Chauvet Intimidator Beam 355 IRC	1.179	14Ch extended	Mid U/S truss
Chauvet Intimidator Beam 355 IRC	1.193	14ch extended	Mid D/S truss
Chauvet Intimidator Beam 355 IRC	1.207	14ch extended	Mid D/S truss
Chauvet intimidator wash zoom 450 IRC	1.221	14Ch mode	Upstage truss
Chauvet intimidator wash zoom 450 IRC	1.235	14Ch mode	Upstage truss
Chauvet intimidator wash zoom 450 IRC	1.249	14Ch mode	Upstage truss
Chauvet intimidator wash zoom 450 IRC	1.263	14Ch mode	Upstage truss
Martin atomic	1.325	4Ch effects on	Upstage truss
Martin atomic	1.329	4Ch effects on	Upstage truss
Martin atomic	1.333	4Ch effects on	Mid D/S truss
Martin atomic	1.337	4Ch effects on	Mid D/S truss
Chauvet Intimidator wash zoom 450 IRC	1.400	14Ch mode	Downstage truss
Chauvet Intimidator wash zoom 450 IRC	1.414	14Ch mode	Downstage truss
MVS haze	1.500	4 Ch mode	Floor
Chauvet Intimidator Beam 350 LED	2.1	14Ch	Floor
Chauvet Intimidator Beam 350 LED	2.15	14Ch	Floor
Chauvet Intimidator Beam 350 LED	2.29	14Ch	Floor
Chauvet Intimidator Beam 350 LED	2.43	14Ch	Floor
Chauvet Intimidator Beam 355 IRC	3.1	14Ch	Dancefloor
Chauvet Intimidator Beam 355 IRC	3.16	14Ch	Dancefloor
Chauvet Intimidator Beam 355 IRC	3.31	14Ch	Dancefloor
Chauvet Intimidator Beam 355 IRC	3.46	14Ch	Dancefloor
Chauvet Intimidator Beam 355 IRC	3.61	14Ch	Dancefloor
Chauvet Intimidator Beam 355 IRC	3.76	14Ch	Dancefloor






STAGE PLOT

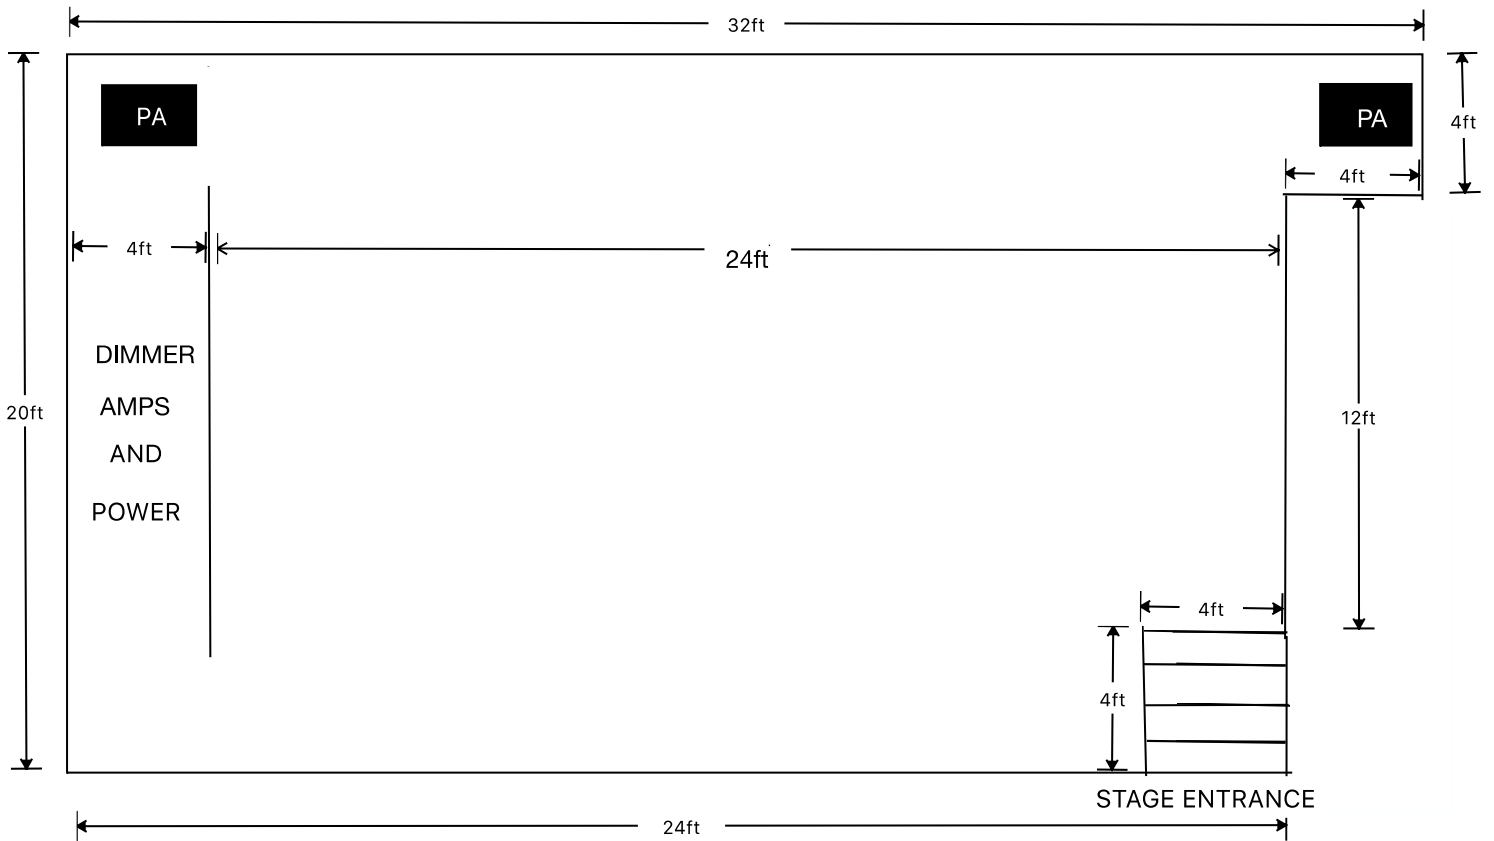





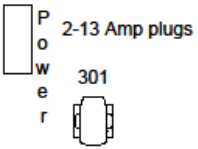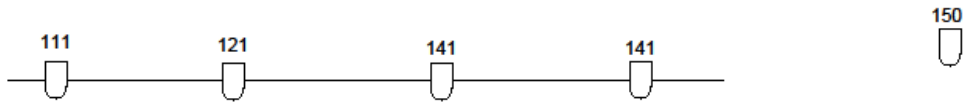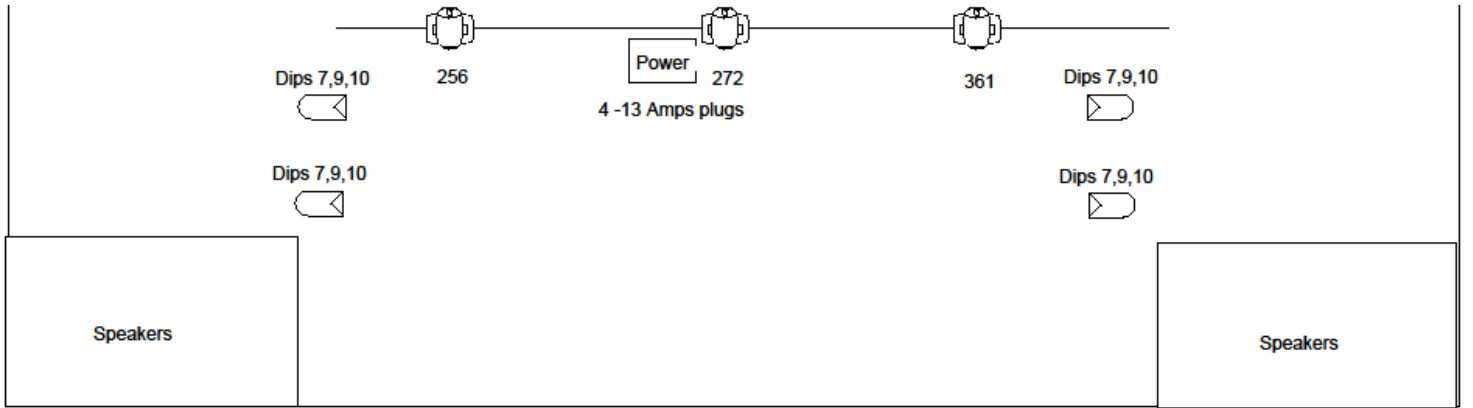


SWX 2 Plot



Key

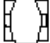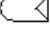-  Slim LED par
-  Chauvet intimidator 255 /13 Channel
-  Robe club scan 250 ct
-  LED par

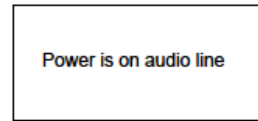

SWX Stage 2 lighting plot

This drawing is not to scale

Make by Benjamin White